


© MG2, Inc. All rights reserved. No part of this document may be reproduced in any form or by any means without permission in writing from MG2, Inc.

22-5803-01A

CIP-004

Construction_Zone	Room: Number	Room: Name
1	400.3	TRASH ROOM
1	400.4	STORAGE
1	400.7	STORAGE
1	415	A-5
1	416	A-23 - TYPE A
1	417	UA-5
1	418	UA-5
1	419	UA-5
1	420	UA-5
1	421	A-3
1	422	A-3
1	424	UA-5
1	425	UB-2
1	426	HB-3 - TYPE A
1	427	HB-11
1	428	B-4
1	429	UA-1
1	430	UA-5
1	431	A-3
1	432	B-13
1	433	UA-1
1	434	C-1
2	400.1	STORAGE
2	401	B-2
2	402	UA-1
2	403	UA-1
2	404	B-10
2	405	UA-5
2	406	A-7
2	407	UB-1
2	408	UA-5.1
2	409	UA-13 - TYPE A
2	410	UA-1
2	411	UA-5
2	412	UA-5
2	413	A-5
2	414	A-3
2	435	UA-2
2	436	A-1
2	437	HB-9
2	438	A-7
2	439	UA-2
2	440	UA-5
2	442	UA-5
2	443	A-14
2	444	A-7
3	400.18	TRASH RM
3	445	HB-2
3	446	UA-2
3	447	A-1
3	448	A-1
3	449	HB-8
3	450	UA-3
3	451	UA-3
3	452	UA-3
3	453	A-12.1
3	454	HB-7
3	455	B-3.1
3	456	UA-3
3	457	HB-4
3	458	B-3
3	459	A-7
3	460	UA-5
3	461	UB-4
3	462	UA-5
3	463	UA-2
3	464	A-7
3	465	A-1
3	466	UA-2
3	467	UA-12
3	468	A-1
4	400.21	MEP
4	469	A-25 - TYPE A
4	470	UA-5
4	471	HC-3
4	472	A-20
4	474	UA-2
4	475	HB-1
4	476	UA-2
4	477	UA-2
4	478	A-1
4	479	A-2.1
4	480	UA-2
4	482	A-9
4	483	A-11.1
4	484	B-4
4	485	A-23 - TYPE A
4	486	UA-5
4	487	B-14
4	493	CORRIDOR

Name	Area	Perimeter	Crane_Use	Loading Zone	Staging Zone	Schedule_Start
ZONE 1	18841 SF	658'-1 145/256"	S. CRANE	DELIVERY ZONE 1	S. COURTYARD 1 & 2	10/28/2025
ZONE 2	17543 SF	669'-7 95/128"	S. CRANE	DELIVERY ZONES 1 & 2	STAGING ZONES 2	11/05/2025
ZONE 3	20361 SF	754'-0 15/32"	N & S CRANE	DELIVERY ZONE 2 & 3	SPA AND N. COURTYARD	12/01/2025
ZONE 4	14821 SF	595'-3 235/256"	N. CRANE	DELIVERY ZONE 3	N. COURTYARD	12/08/2025

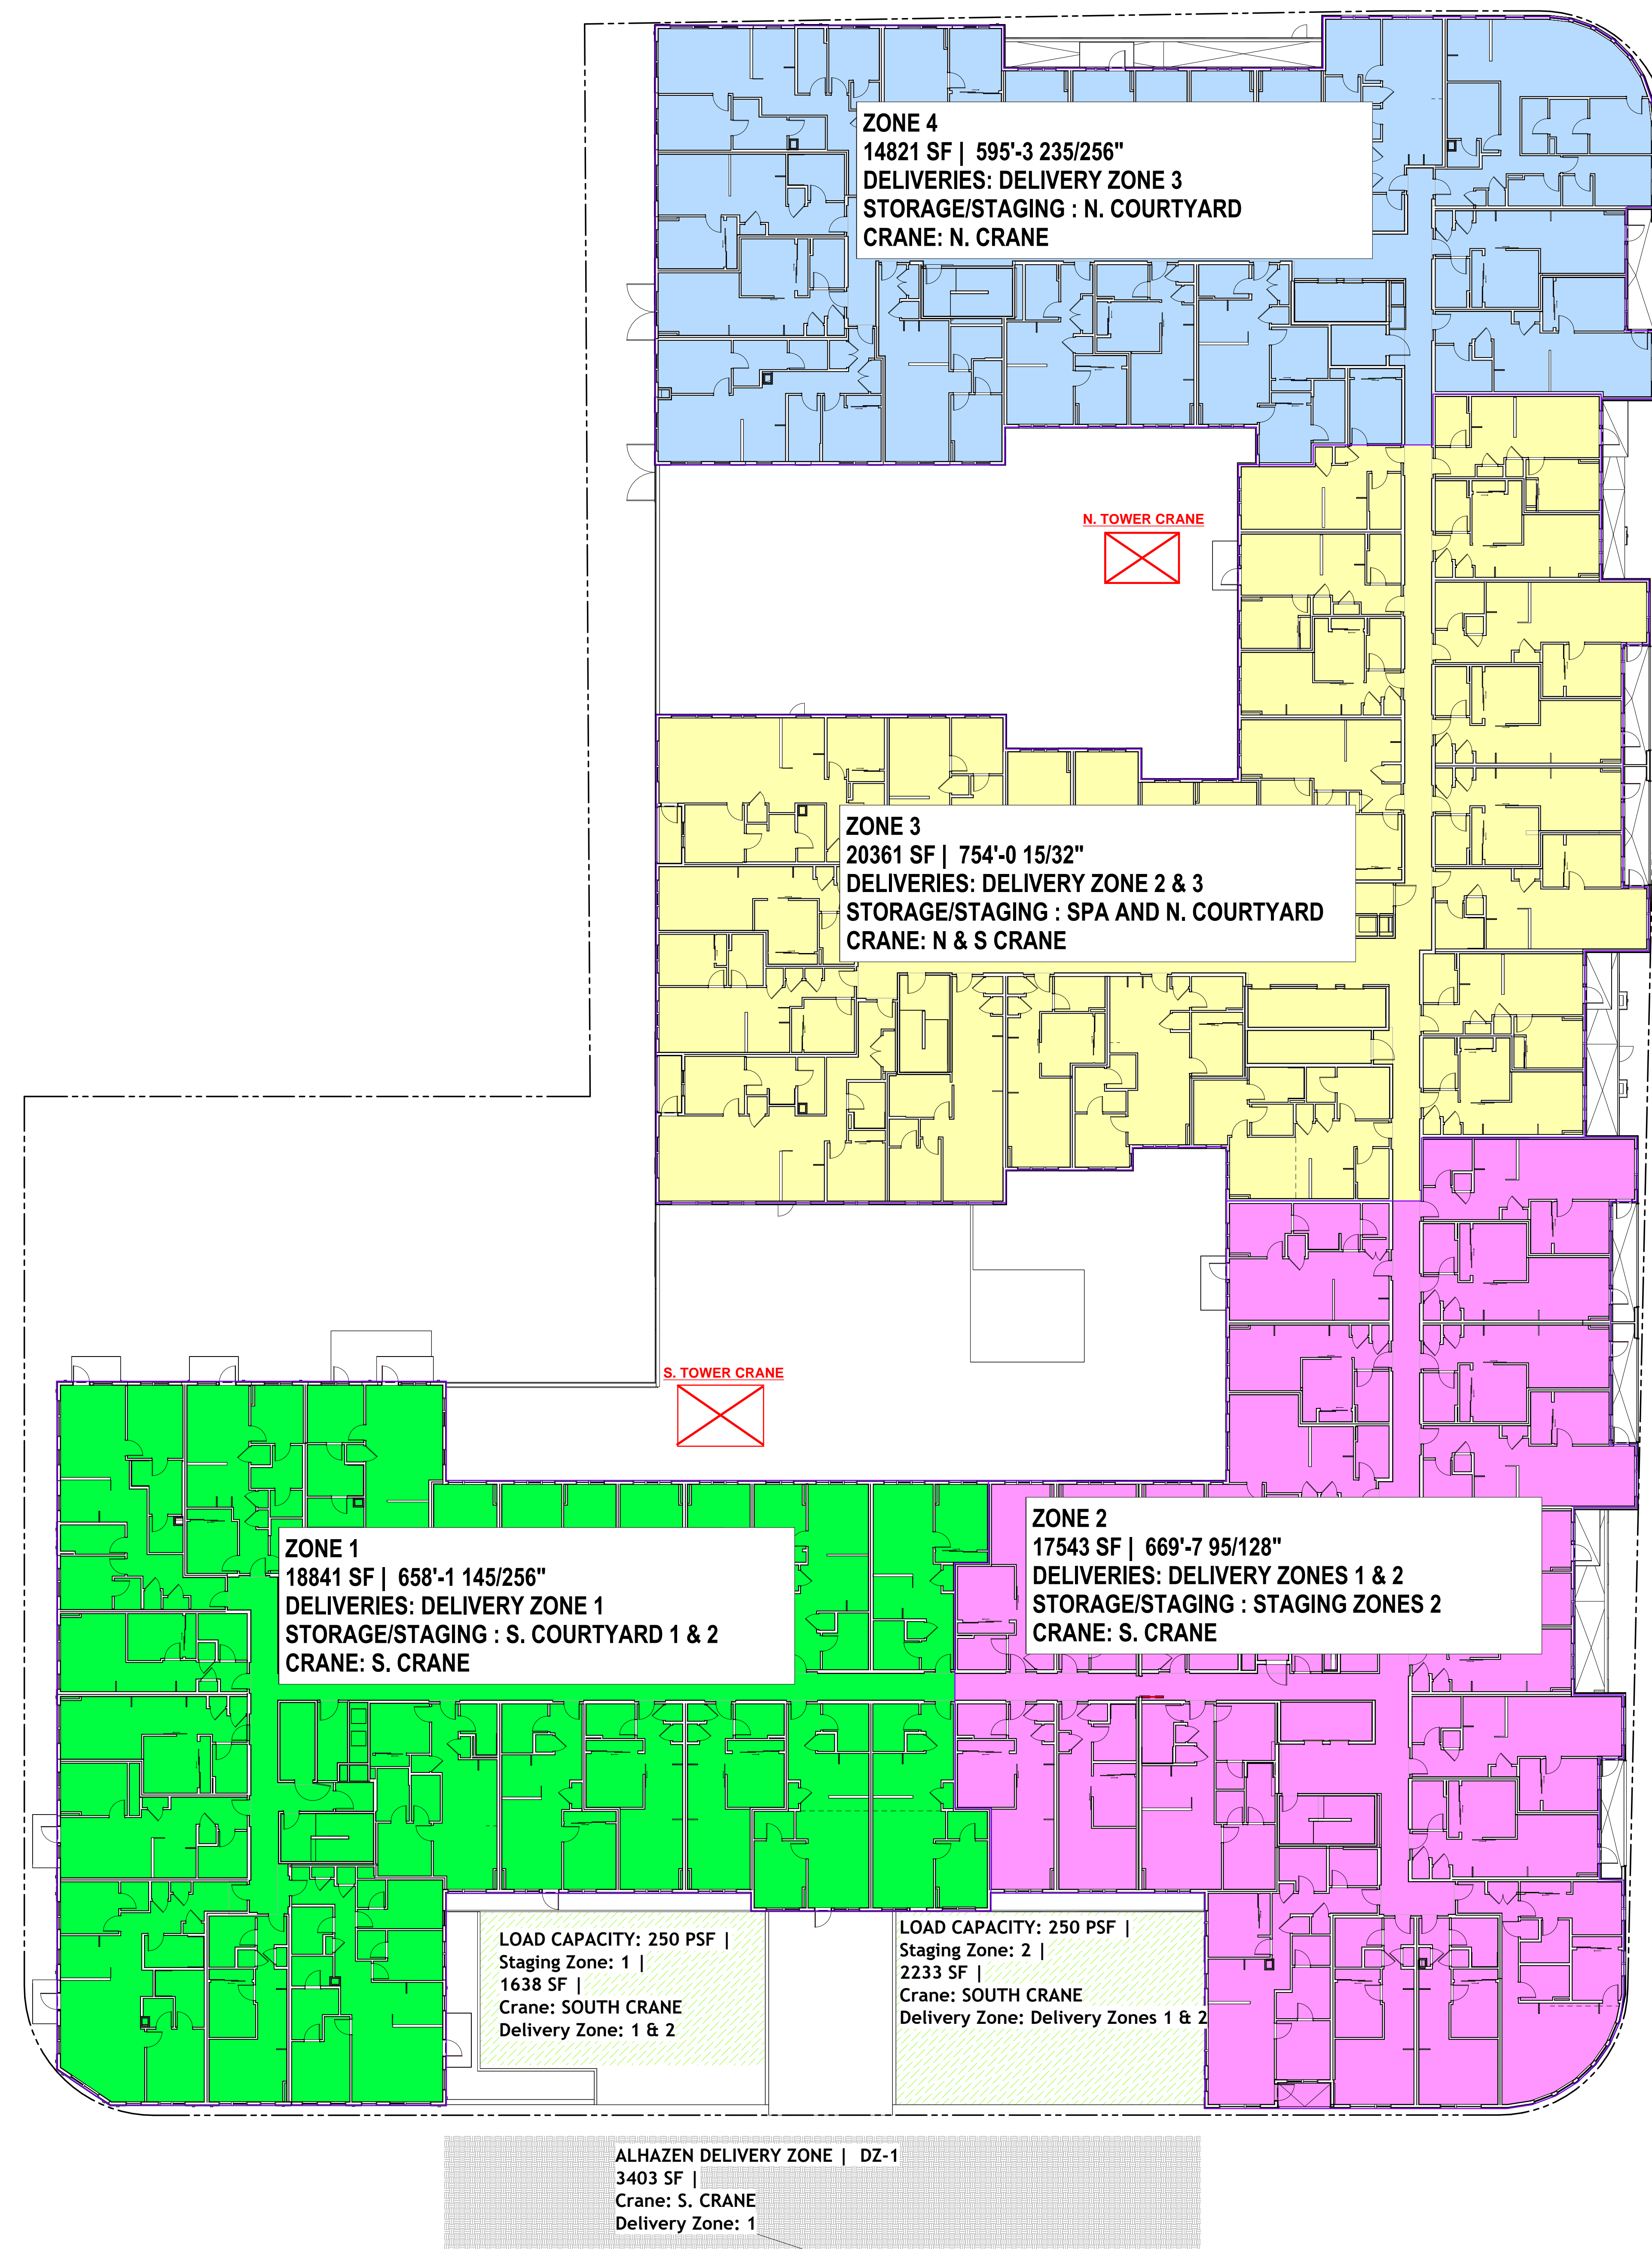

1
CIP-004

LEVEL 4

SCALE: 1/16" = 1'-0"